

Drinkstone Allotments

Gedding Road

Due to the interest and objections to the original muntjac proofing we have decided not to proceed further with the original specification.

However, this does leave the Gedding Road site still in need of some form of fencing. We are of the opinion that one-metre-high fencing around the perimeter along with infilling the existing hedging, where there are substantial gaps, would greatly improve the appearance of the site. The consensus of opinion from tenants is in favour of fencing. *+ SECURITY*

Therefore, the requirement would be as follows:

High tensile steel fencing HT12/100/75 stock fencing. (Hamptons or Tornado) Overall height 1.0m, 2.5mm heavy galvanised high tensile wire.

Strainer posts 1.8m x 150 – 175mm, peeled cundy posts, creosote treated. Strainers will be used at start, gates, any turns and finish. ~~Box assembly struts~~ *Post anchors + supports.* to be used on the straining posts to help take the tension of the wire on posts.

Intermediate posts 1.5m x 75-100mm cundy peeled posts creosote treated at approx 4m spacing. Topped finish angled away from the wire.

New fencing to be set outside and hard up against the hedge on Chapel Lane, and inside the hedge on Gedding Road.

This will have the effect of making this site which is central to the village more than presentable. Tenants and volunteers have always maintained grass and hedges and will continue to do so.

The Trustees ask the Council to agree in principle a budget of £2500 plus vat.


Please note the existing field gate is being rehung on new posts at the expense of the charity, the gate will be treated by volunteers once hung.

Trustees of the charity


Michael Lambert

Daphne Youngs

GEDDING ROAD ALLOTMENTS

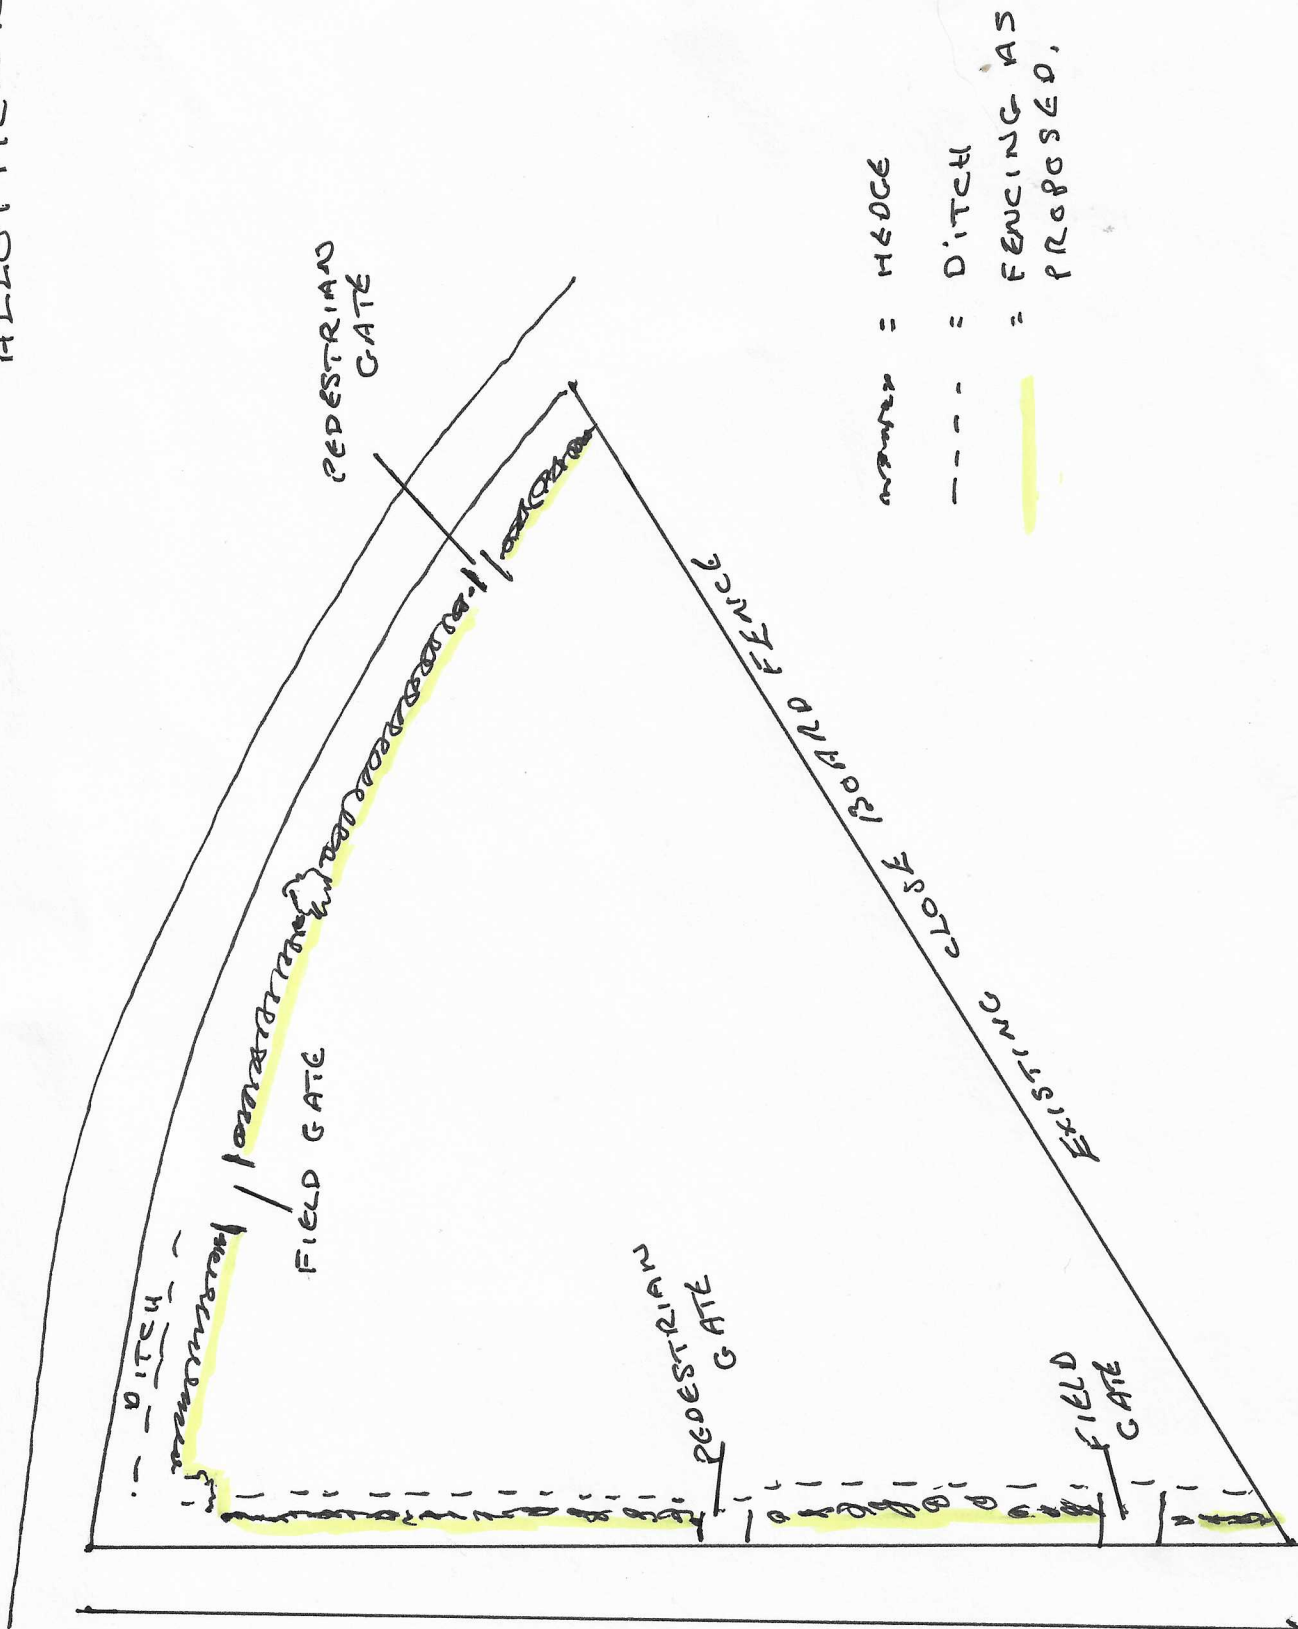

DETAIL 1

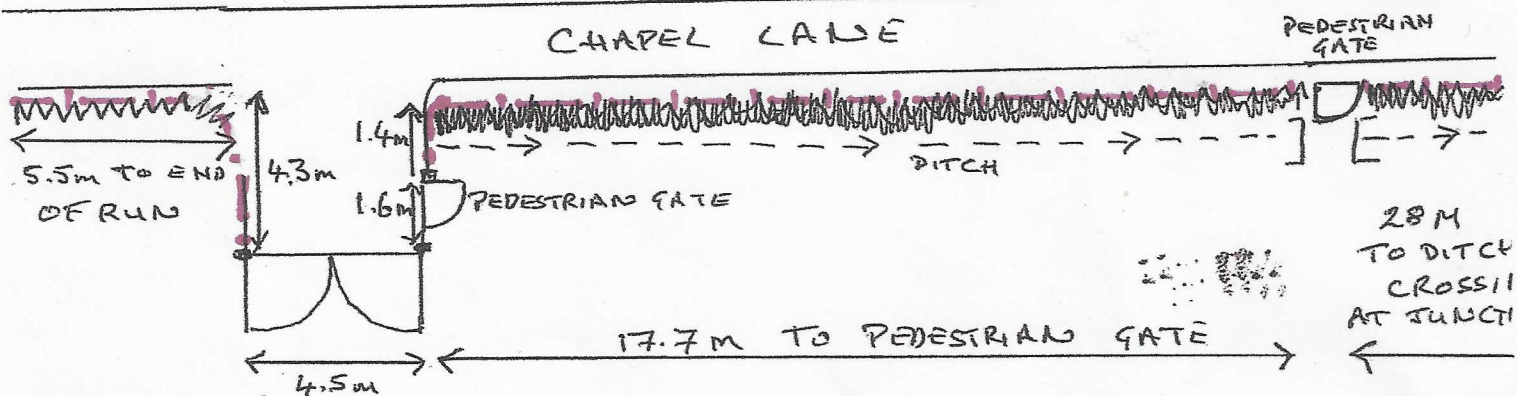

FIELD GATE

NOTES: DISTANCE FROM FIELD GATE IS TO OUTSIDE OF EXISTING HEDGE ON CHAPEL LANE.

GRASS VERGE BETWEEN EDGE OF TARMAC ON CHAPEL LANE TO OUTSIDE OF HEDGE IS 0.6m → 1m.

NEW FENCE TO BE SET HARD UP AGAINST THE HEDGE ON CHAPEL LANE SIDE

DETAIL 2

NOTES

NEW FENCE TO CROSS THE DITCH AT POSITION (A) AND CONTINUE ON THE INSIDE OF THE HEDGE ALONG GEDDING ROAD.

